



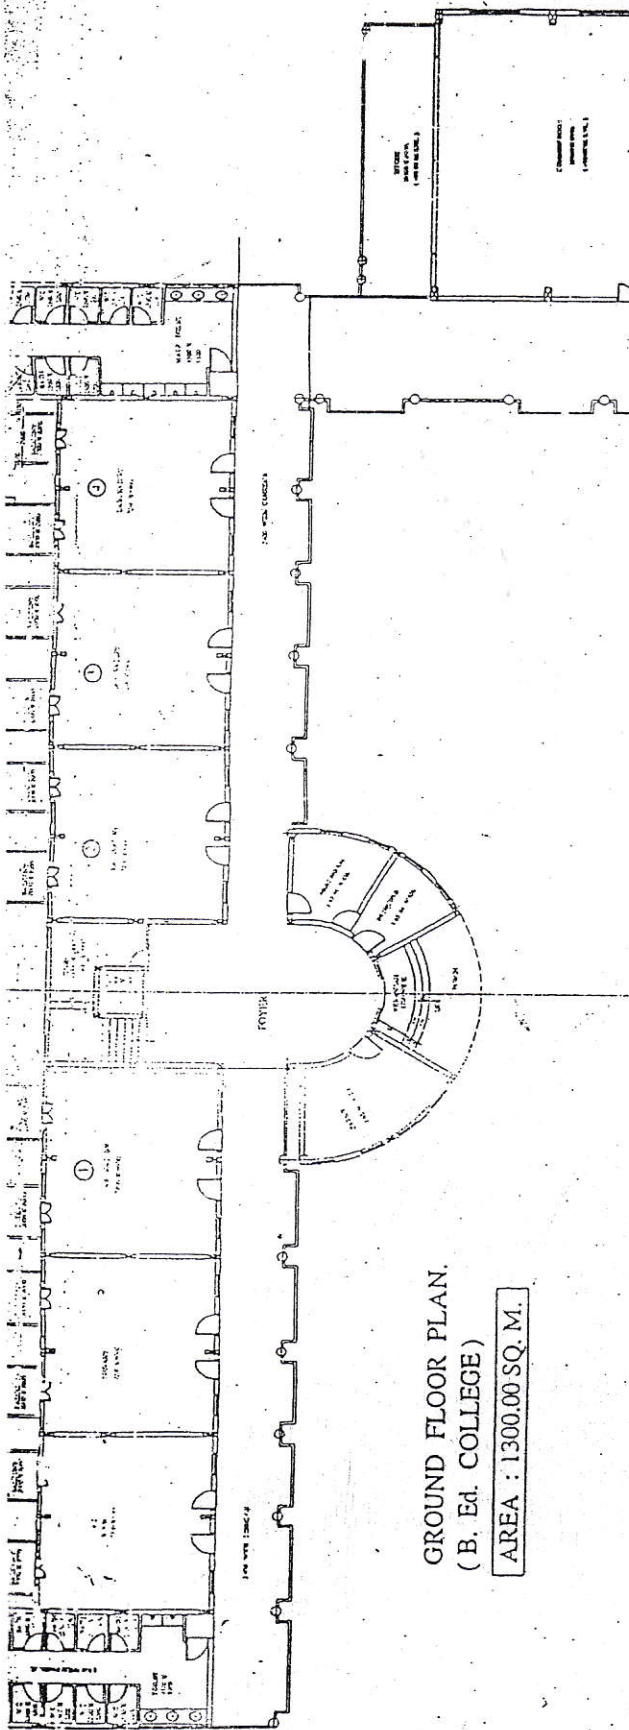

GROUND FLOOR PLAN.
(B. Ed. COLLEGE)
AREA : 1300.00 SQ. M.


AREA STATEMENT	
GROUND FLOOR AREA	= 1300.00 Sq.M.
FIRST FLOOR AREA	= 1123.00 Sq.M.
SECOND FLOOR AREA	= 1123.00 Sq.M.
GROUND FLOOR AREA	= 703.00 Sq.M.
TOTAL FLOOR AREA = 4249.00 Sq.M.	

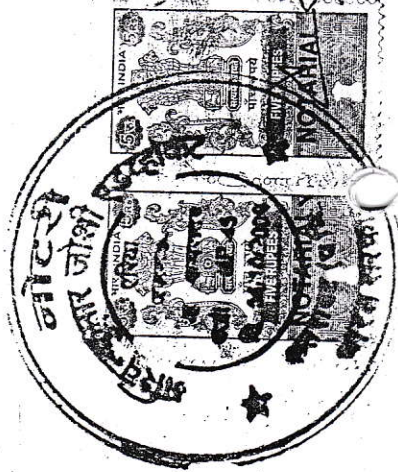

महोदय जी,
सिद्दिक,
पिन पंचायत, बीरावा
बनारस पंचायत, बनारस


दिनांक... 27.08.2016


LAWKESH TIWARI ARCHITECTS PVT. LTD.
B-10, ROAD, MAYA MANGALAM
MULTI FLOOR BUILDING
PLOT NO. 1, GROUND FLOOR, MAYA MANGALAM

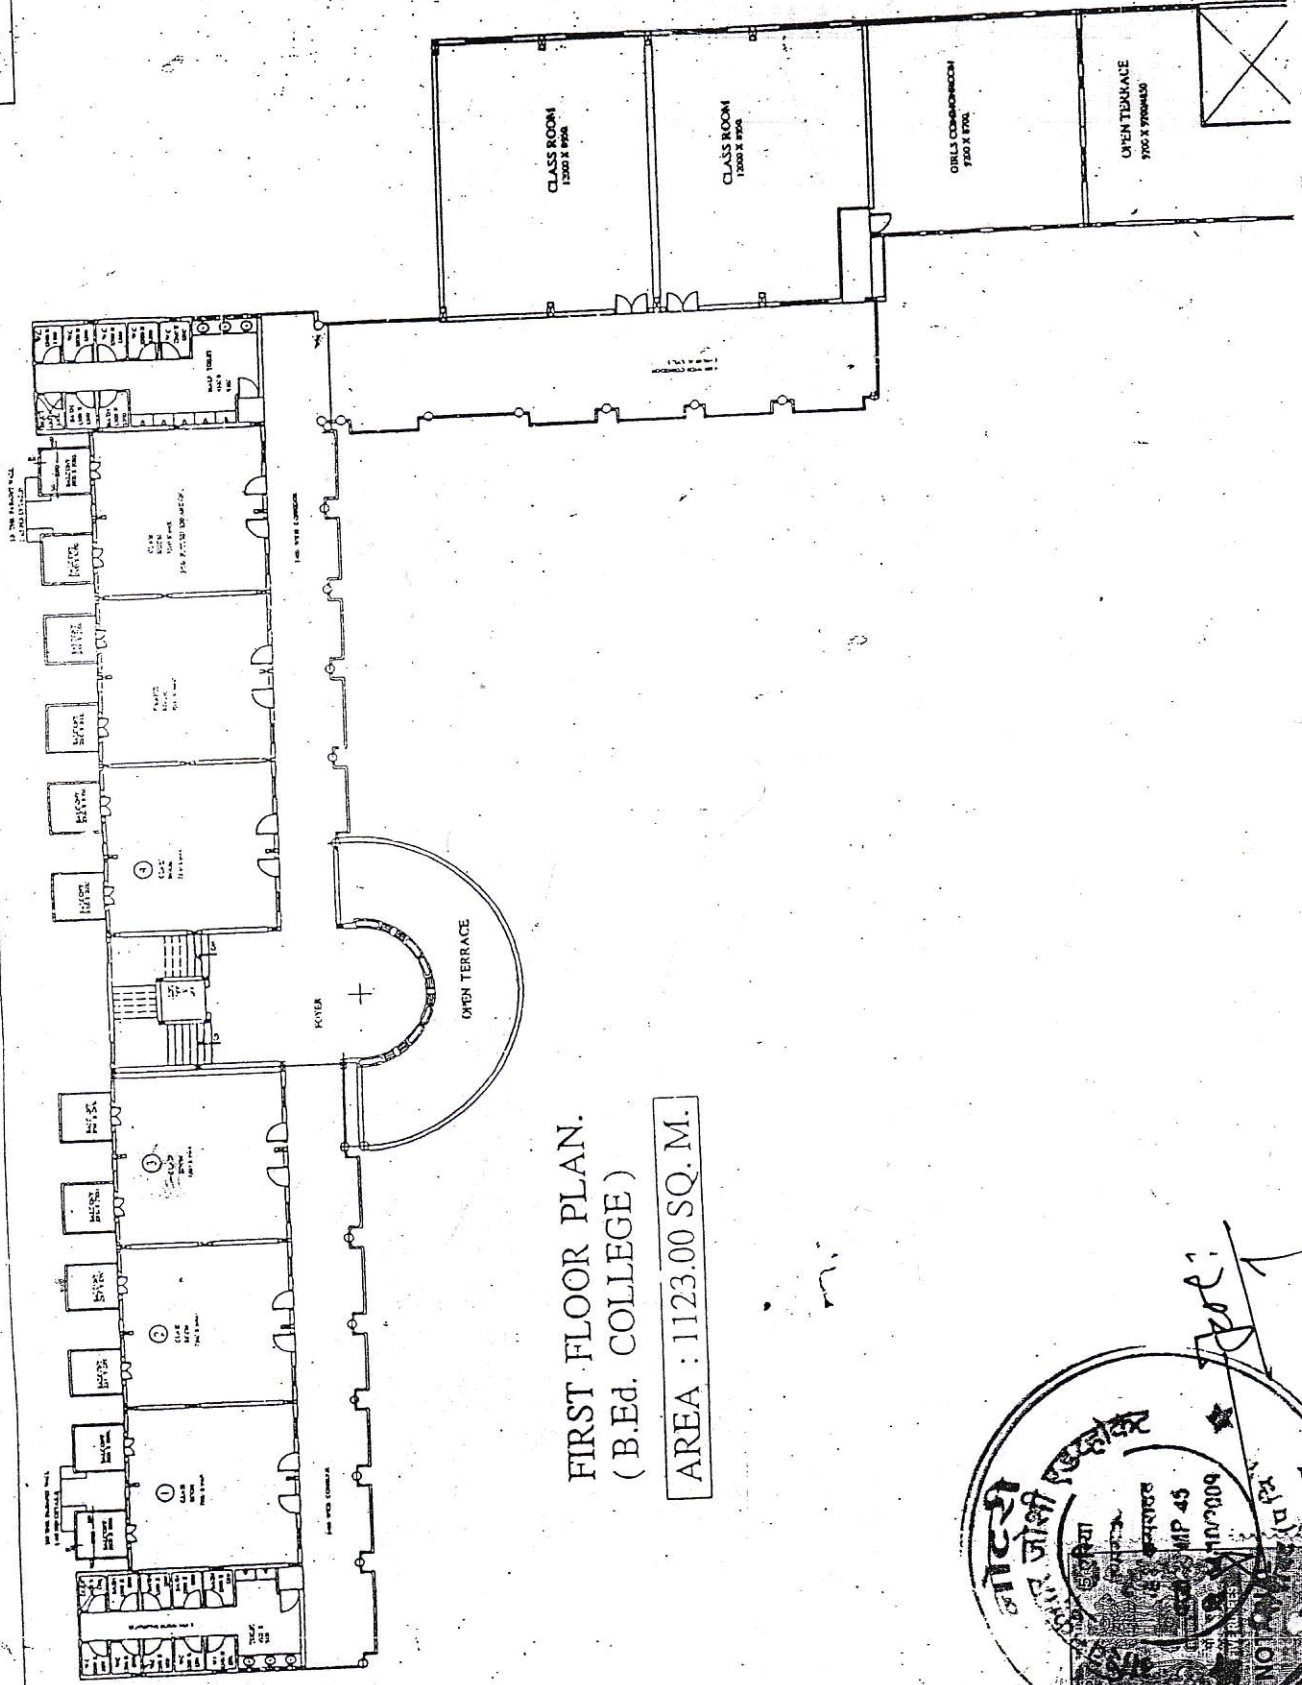

FIRST FLOOR PLAN.
(B.Ed. COLLEGE)


AREA : 1123.00 SQ. M.

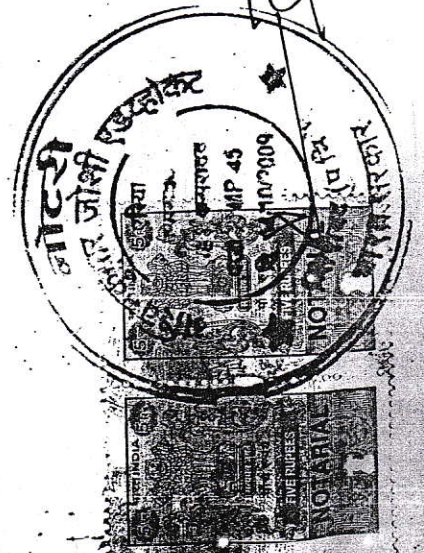


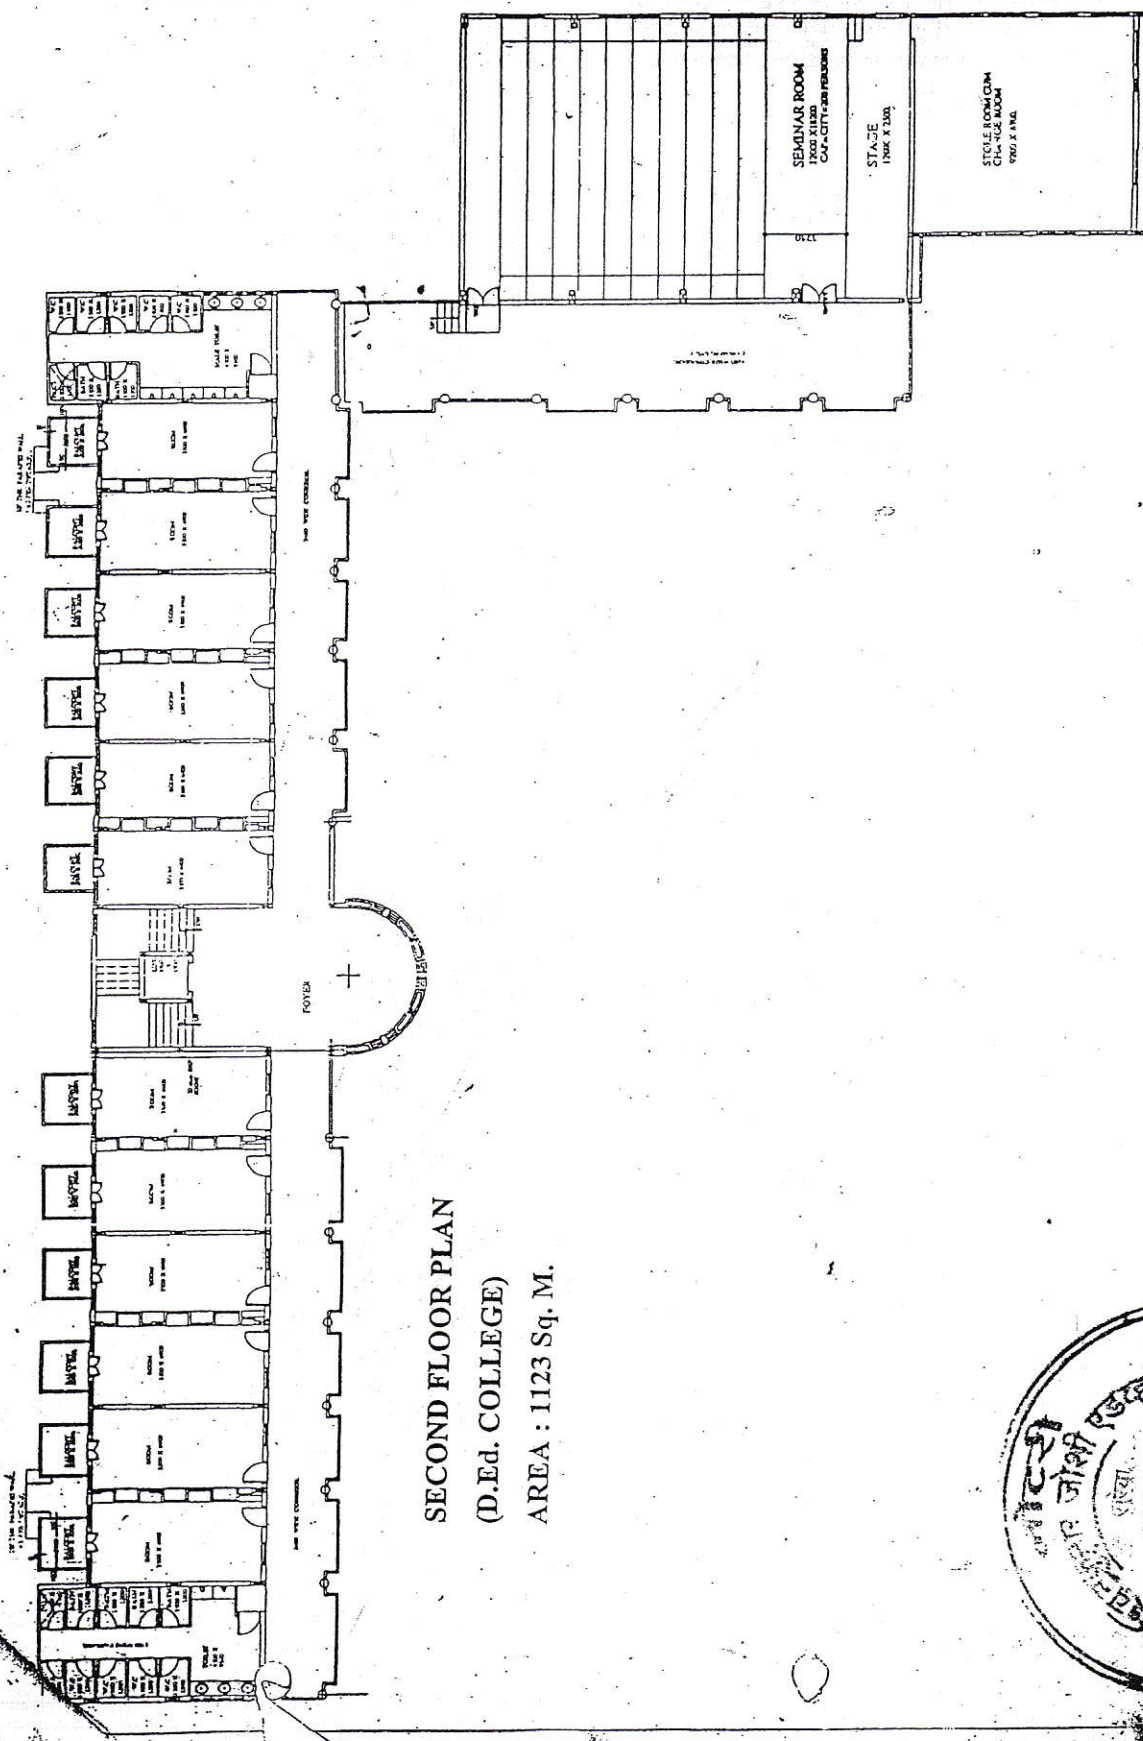

SECOND FLOOR PLAN
(D.Ed. COLLEGE)
AREA : 1123 Sq. M.

LANEEN TIWARI ARCHITECTS (PVT) LTD.
W-10, GATE NO. 1, ANANDAPURAM
PROJECT : D.ED. COLLEGE AT BHAGIN
100-11
100-11
100-11
100-11

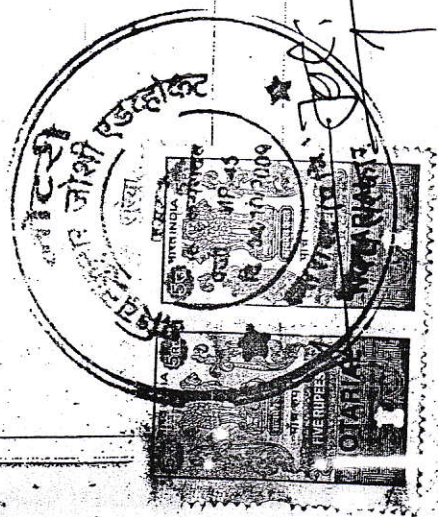


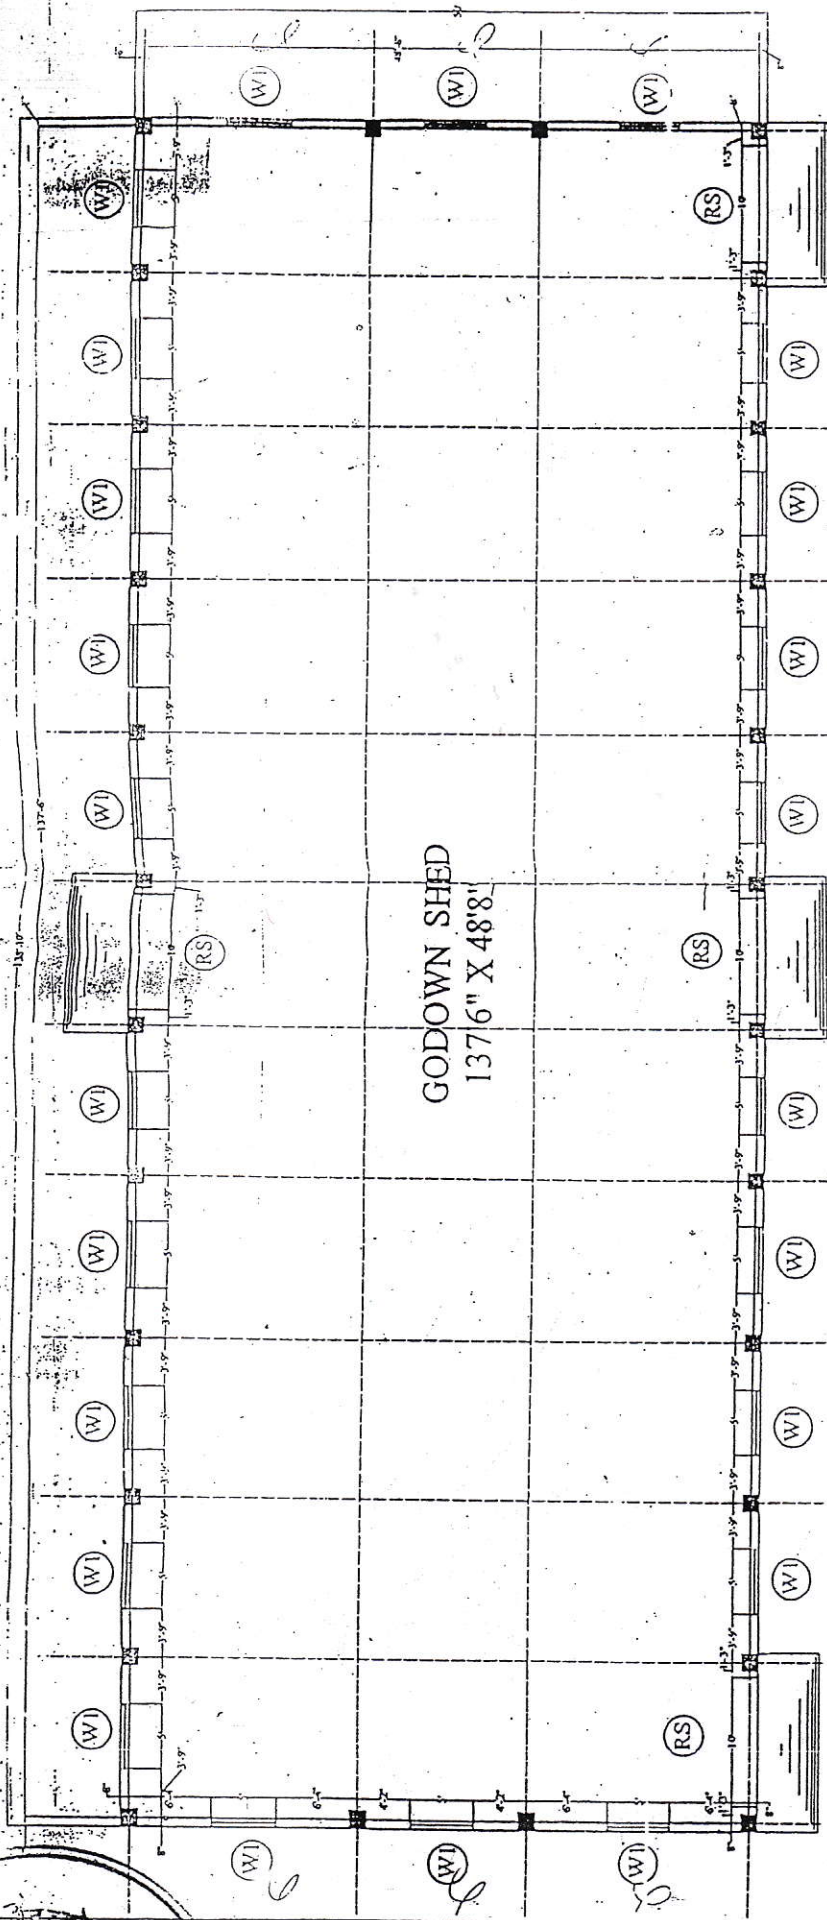


GROUND FLOOR WORKING PLAN

NOTE :-

WINDOW "W-1" SIZE 5'0" X 4'0"
 ROLLING SHUTTER "RS" SIZE 10'0" X 12'0"
 PLINTH LEVEL + 2'0" FROM GROUND LEVEL
 SILL LEVEL + 3'0" FROM PLINTH LEVEL
 LINTEL LEVEL + 7'0" FROM PLINTH LEVEL
 SHUTTER BEAM LEVEL + 12'0" FROM PLINTH LEVEL
 TOP BEAM LEVEL + 15'0" FROM PLINTH LEVEL
 TRUSSED ROOFING AS PER DETAILS

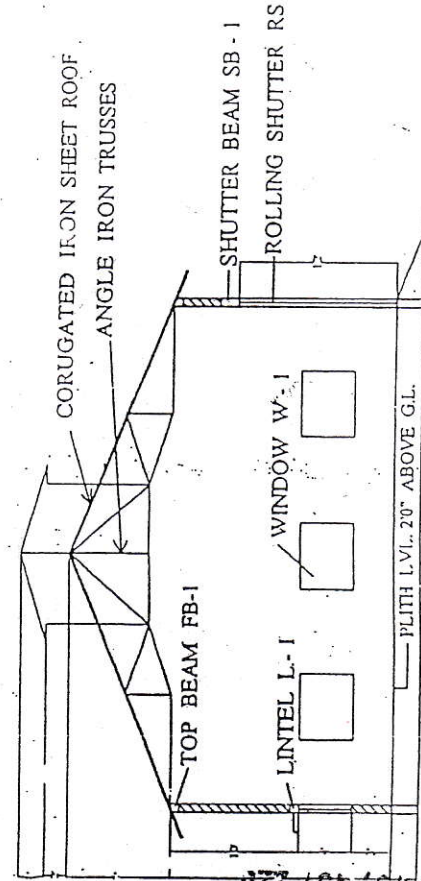

PROPOSED GODOWN AT BORANWA

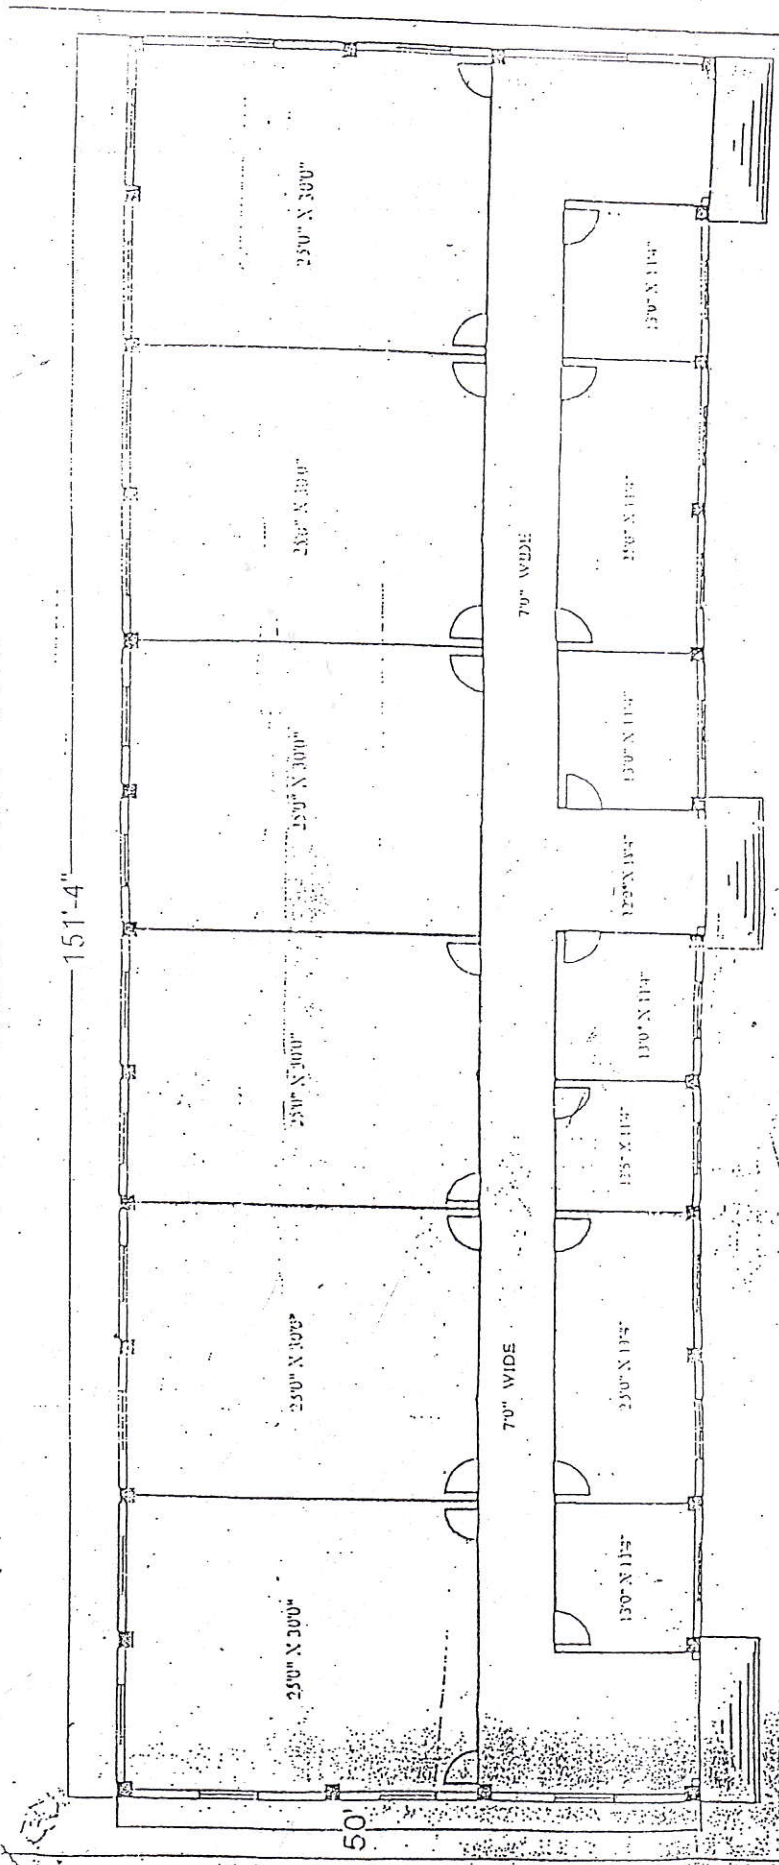

GROUND FLOOR PLAN

Built up area 703.18 Sq.M.

GULAB BAI YADAV D.Ed. SHIKSHA SANSTHAN
BORAWAN THE.- KASRAWAD DISTT.- KHARGONE

